

Pinellas County
**Pinellas County Jail
 Infrastructure Criteria Package**
 114400 North 49th Street
 Clearwater, FL.

SEAL

PRELIMINARY DOCUMENTS
 NOT FOR CONSTRUCTION

KEY PLAN

SCALE

1/8" = 1'-0"

No.	Description	Date

REVISIONS

DRAWN BY _____ DF

APPROVED BY _____ HA

CHECKED BY _____ HA

DATE _____ 03/19/2014

TITLE


FOUNDATION PLAN

PROJECT NO. _____ 50057109


S-110

SHEET NO.


① FOUNDATION PLAN
 1/8" = 1'-0"

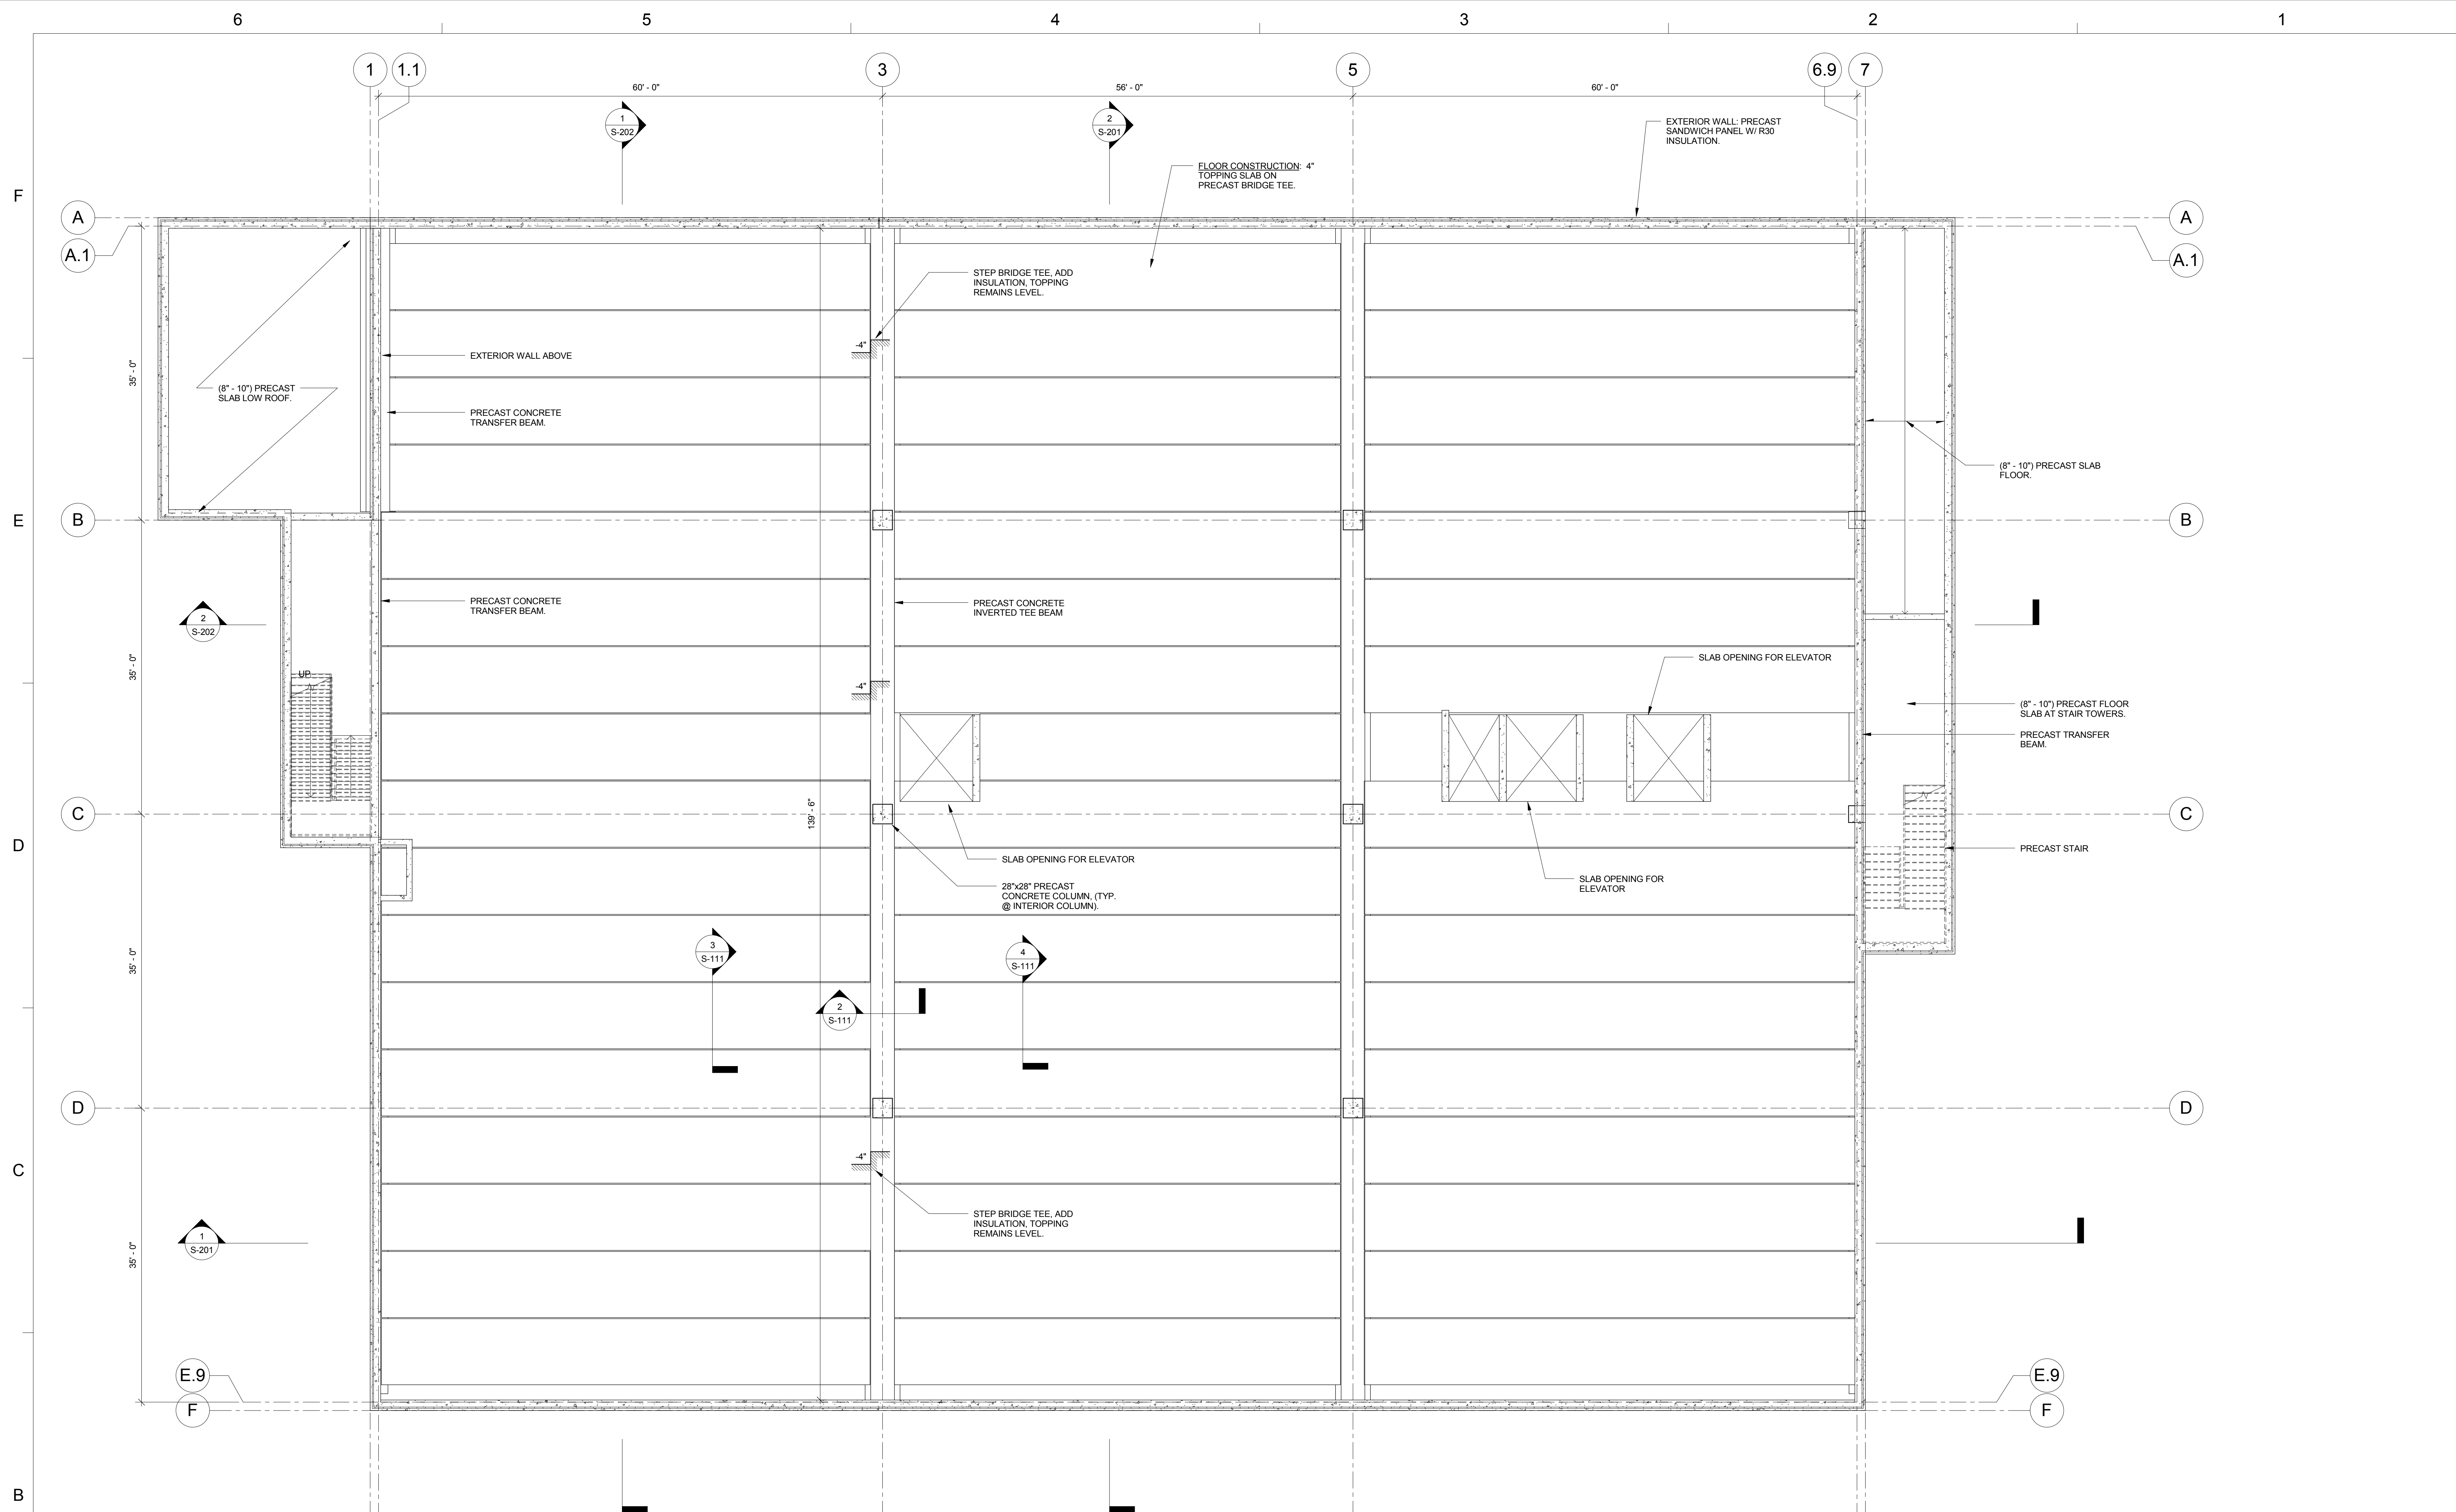


1 SECOND FLOOR
1/8" = 1'-0"

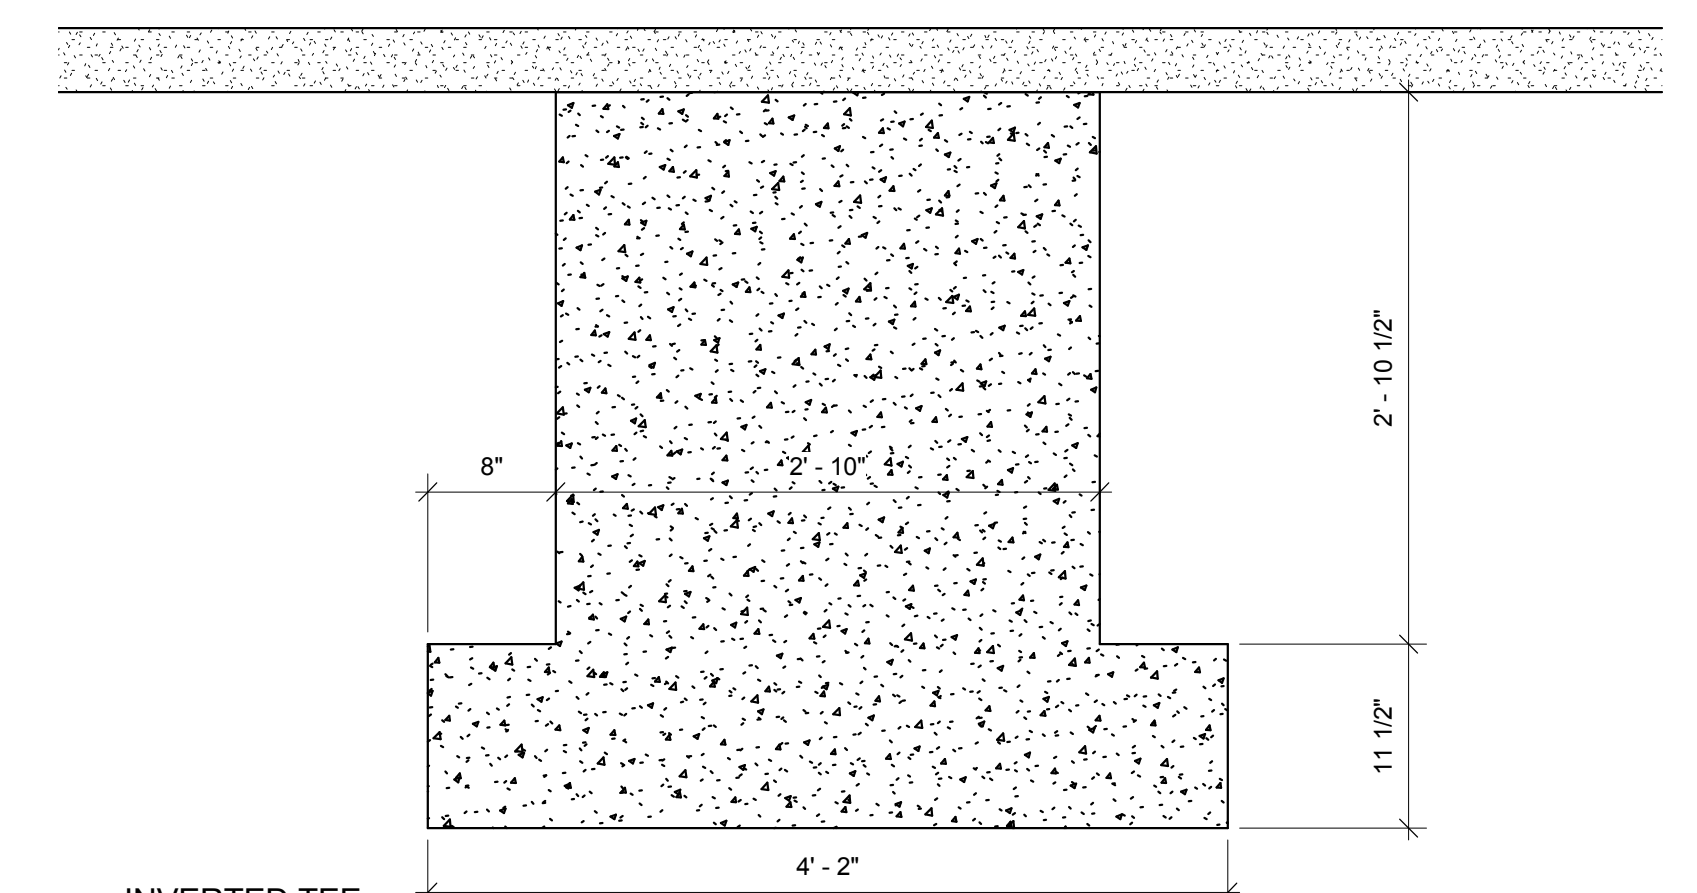

2 INVERTED TEE
1" = 1'-0"

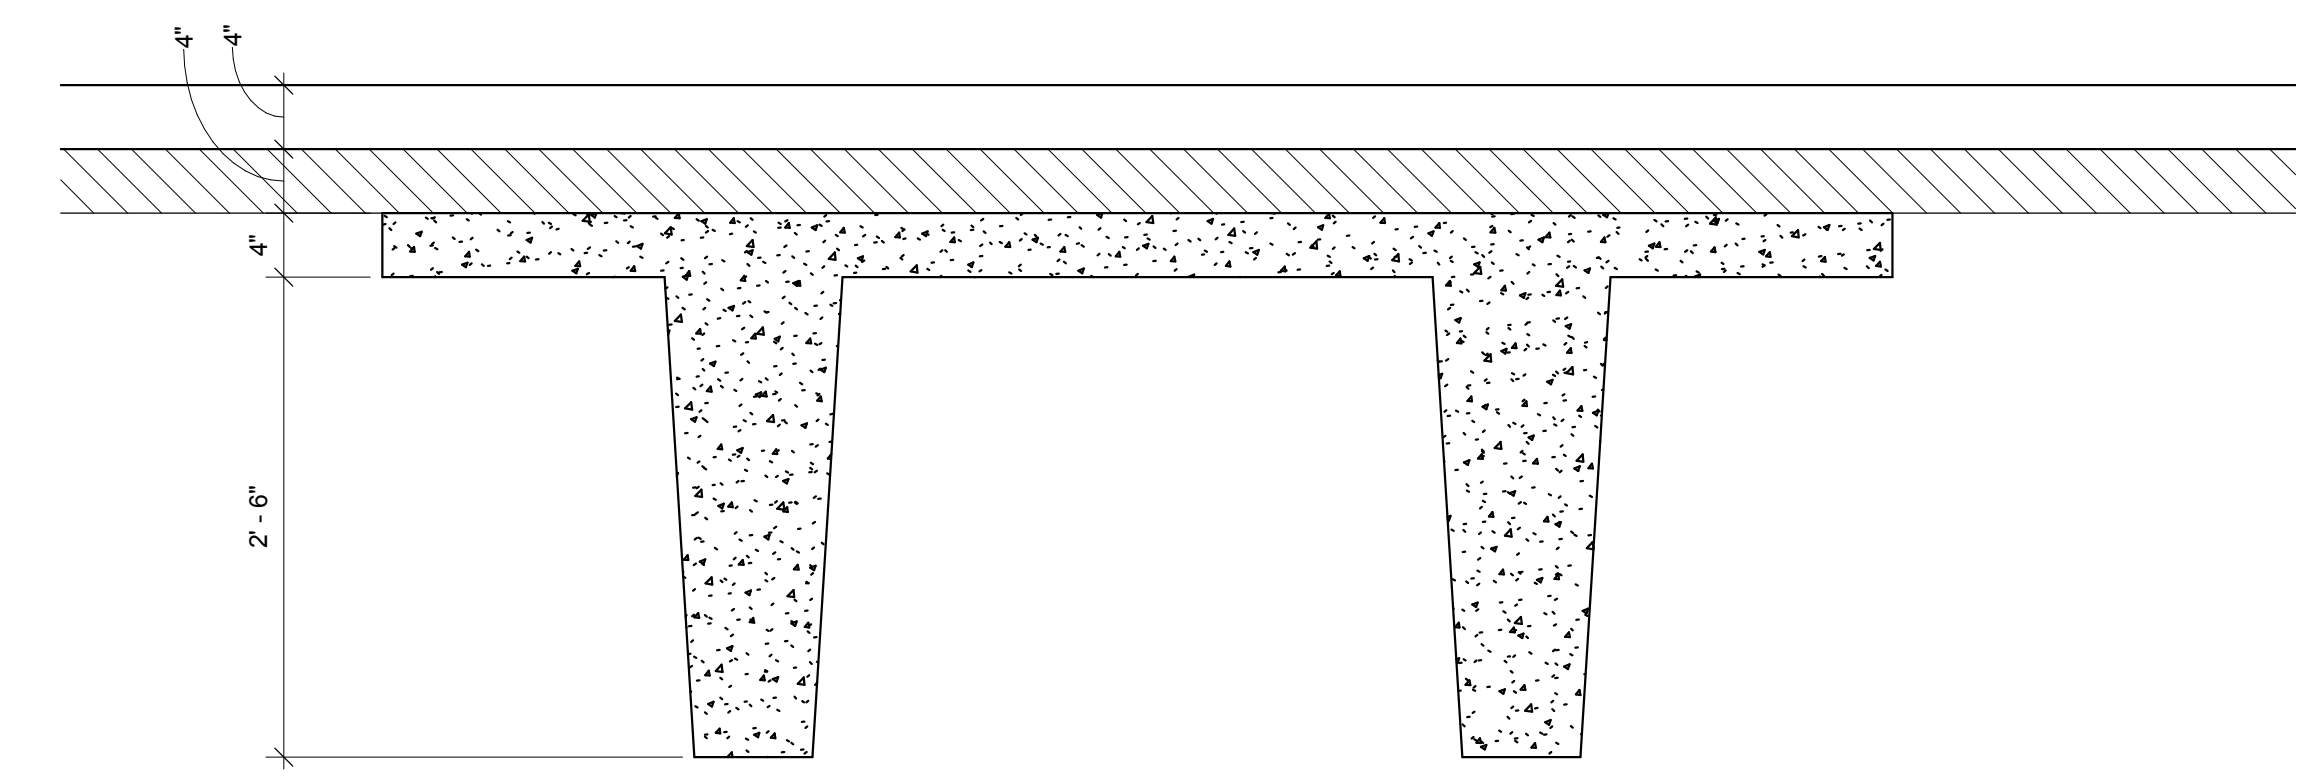

3 BRIDGE TEE
1" = 1'-0"

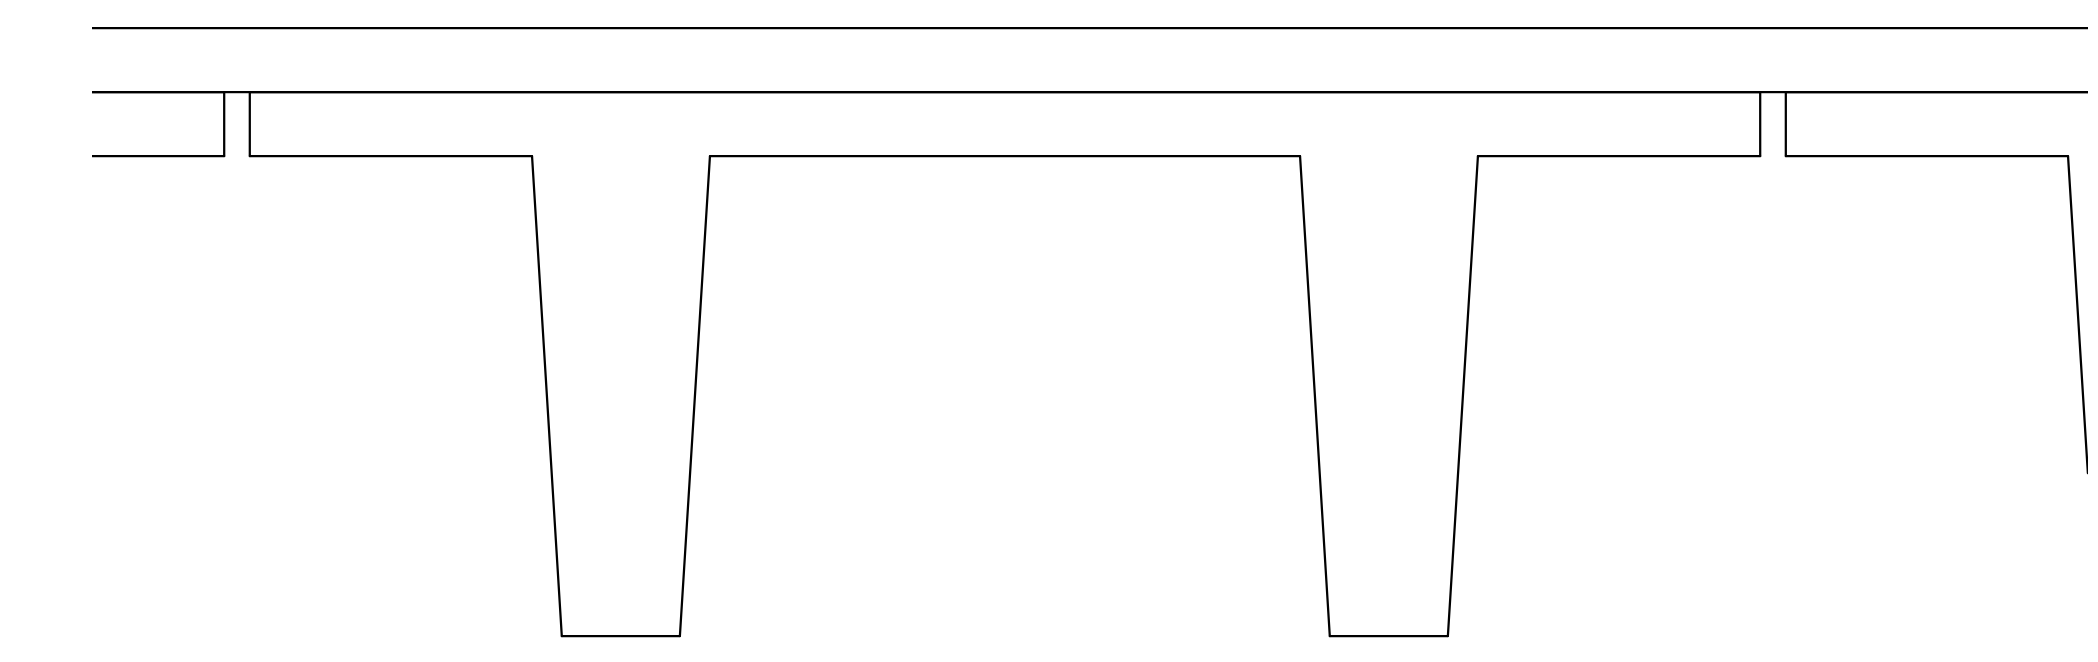

4 BRIDGE TEE1
1" = 1'-0"

SEAL

PRELIMINARY DOCUMENTS
NOT FOR CONSTRUCTION

KEY PLAN

SCALE

As indicated

No.	Description	Date

REVISIONS


DRAWN BY	DF
APPROVED BY	HA
CHECKED BY	HA
DATE	03/19/2014

TITLE
**SECOND FLOOR
FRAMING PLAN**

PROJECT NO. 50057109

S-111

SHEET NO.

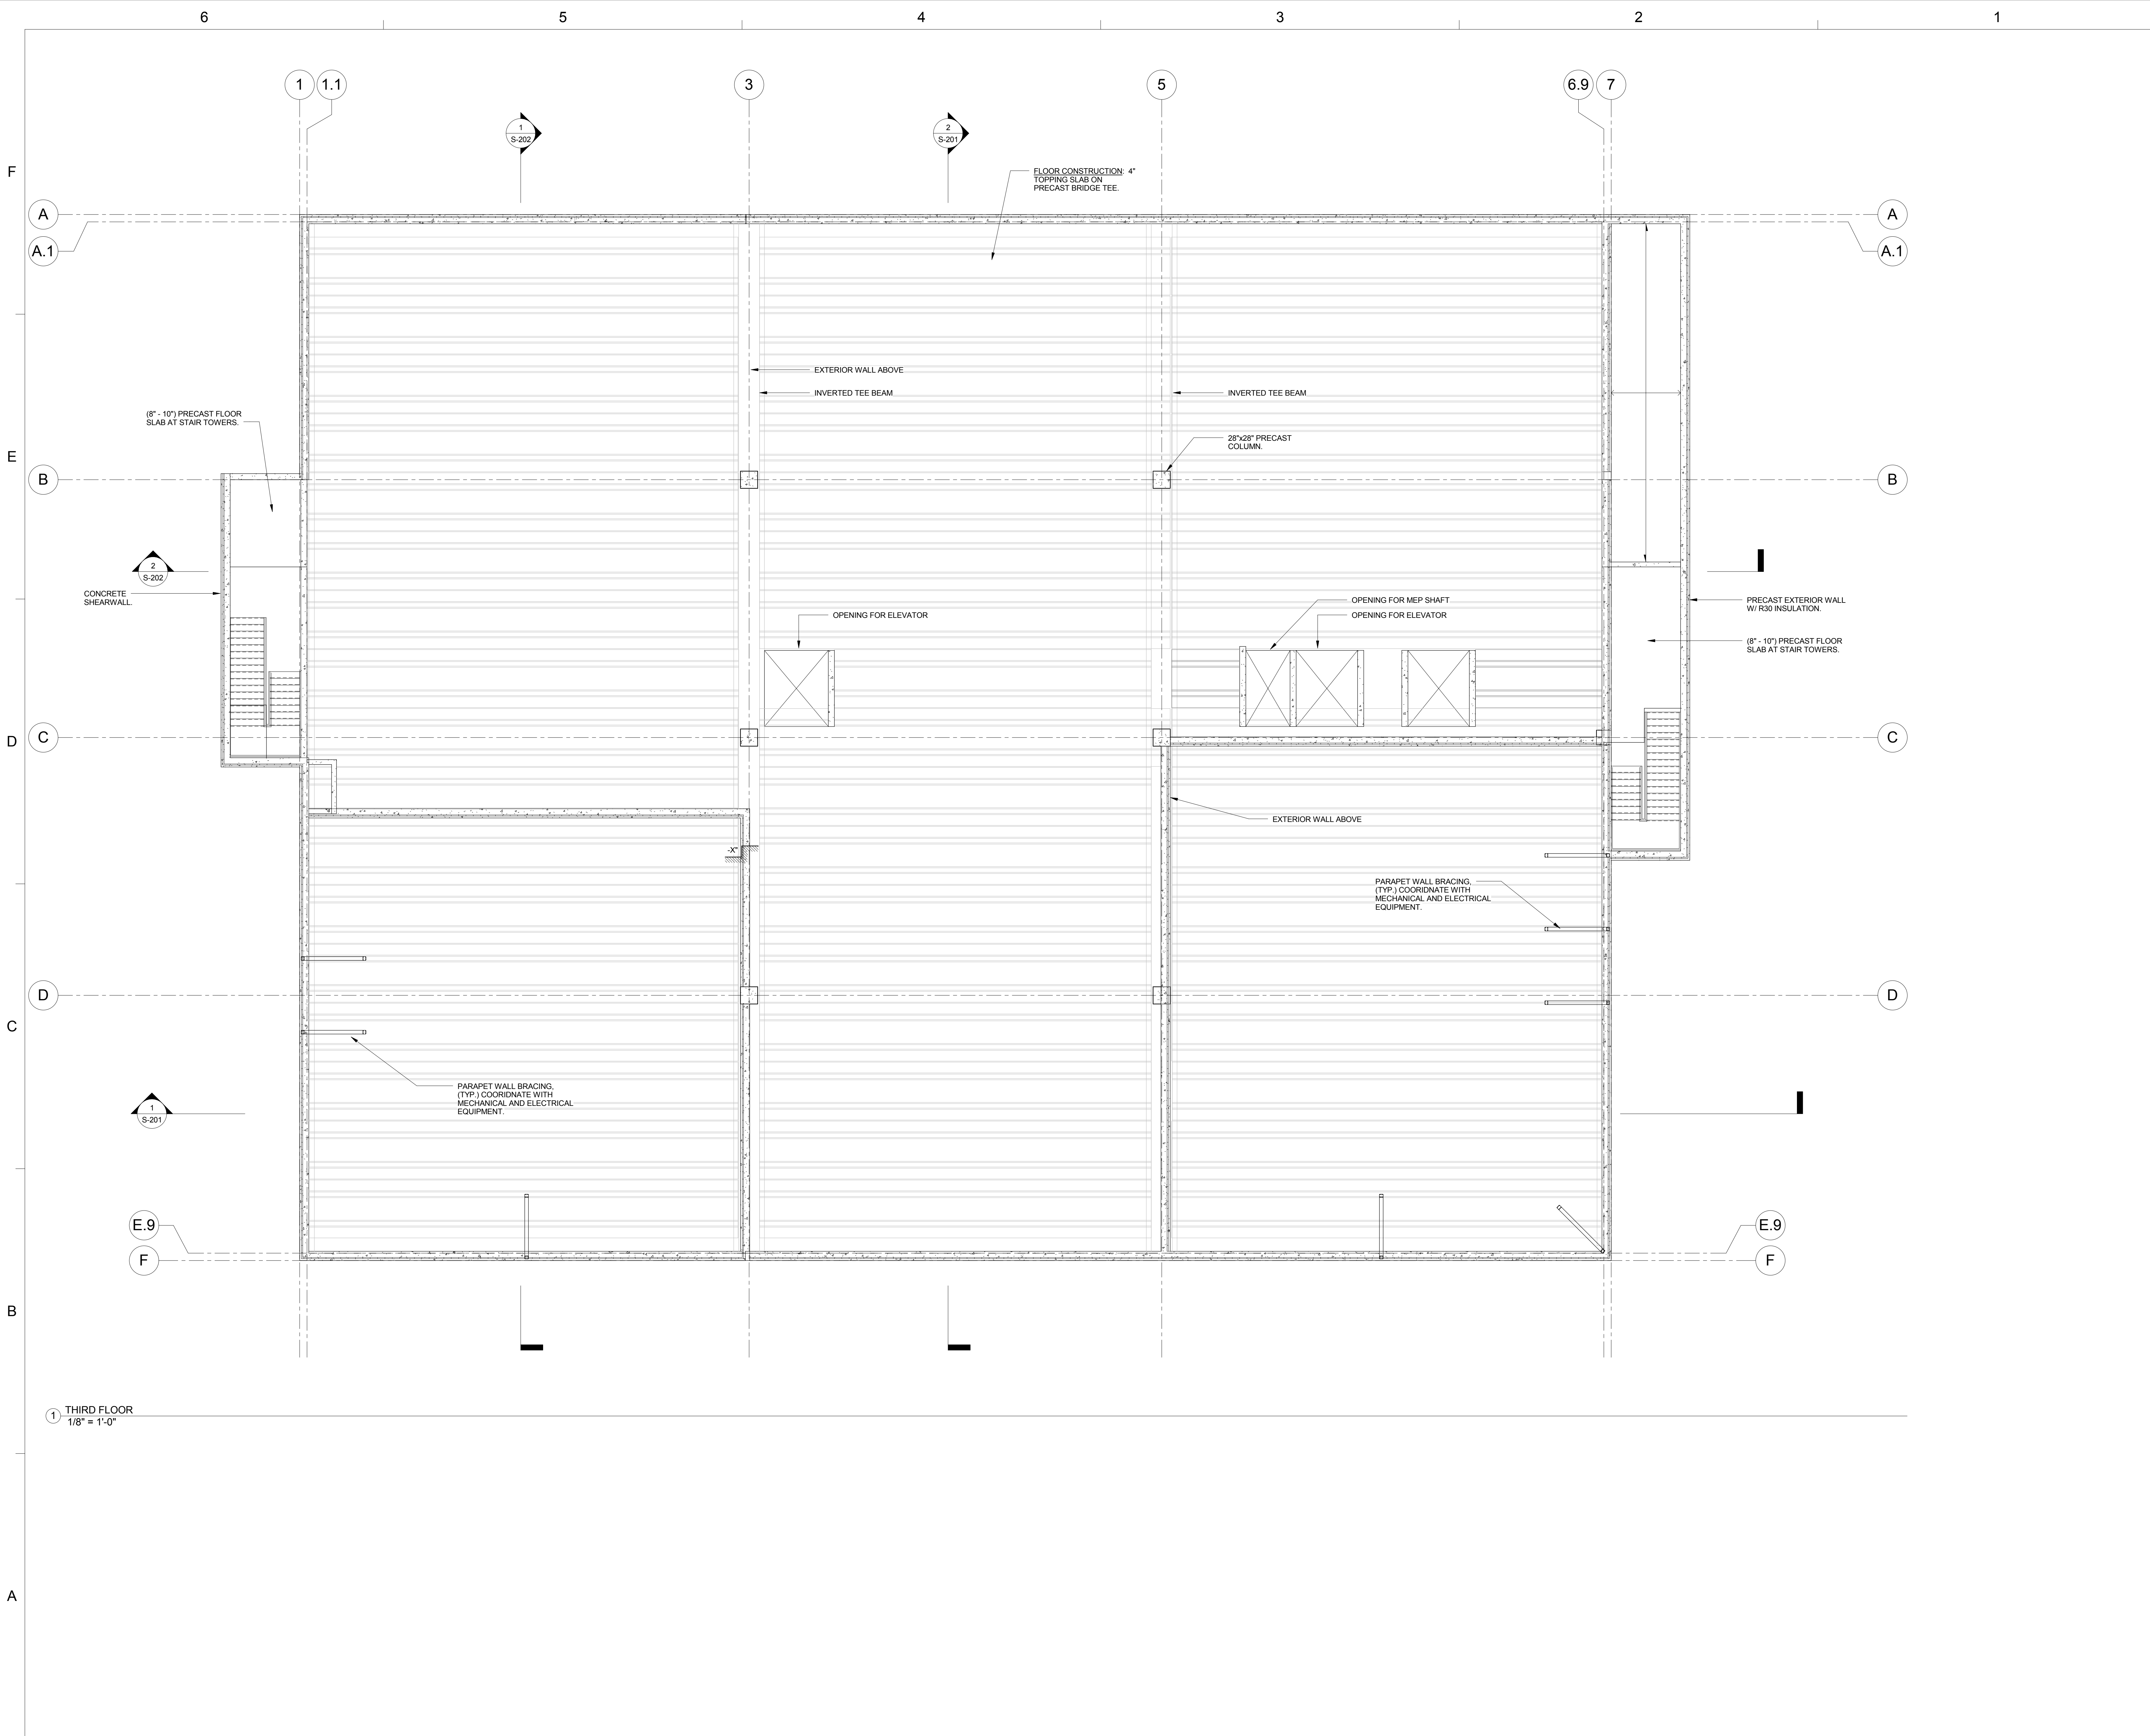

SEAL

PRELIMINARY DOCUMENTS
NOT FOR CONSTRUCTION

KEY PLAN

SCALE

1/8" = 1'-0"

No.	Description	Date

REVISIONS

DRAWN BY	DF
APPROVED BY	HA
CHECKED BY	HA
DATE	03/19/2014

TITLE

**THIRD FLOOR
FRAMING PLAN**

PROJECT NO. 50057109

S-112

SHEET NO.

SEAL

PRELIMINARY DOCUMENTS
NOT FOR CONSTRUCTION

KEY PLAN

SCALE

1/8" = 1'-0"

No.	Description	Date

REVISIONS

DRAWN BY _____ DF
APPROVED BY _____ HA
CHECKED BY _____ HA
DATE _____ 03/19/2014


TITLE

**ROOF FRAMING
PLAN**



PROJECT NO. 50057109

S-113

SHEET NO.

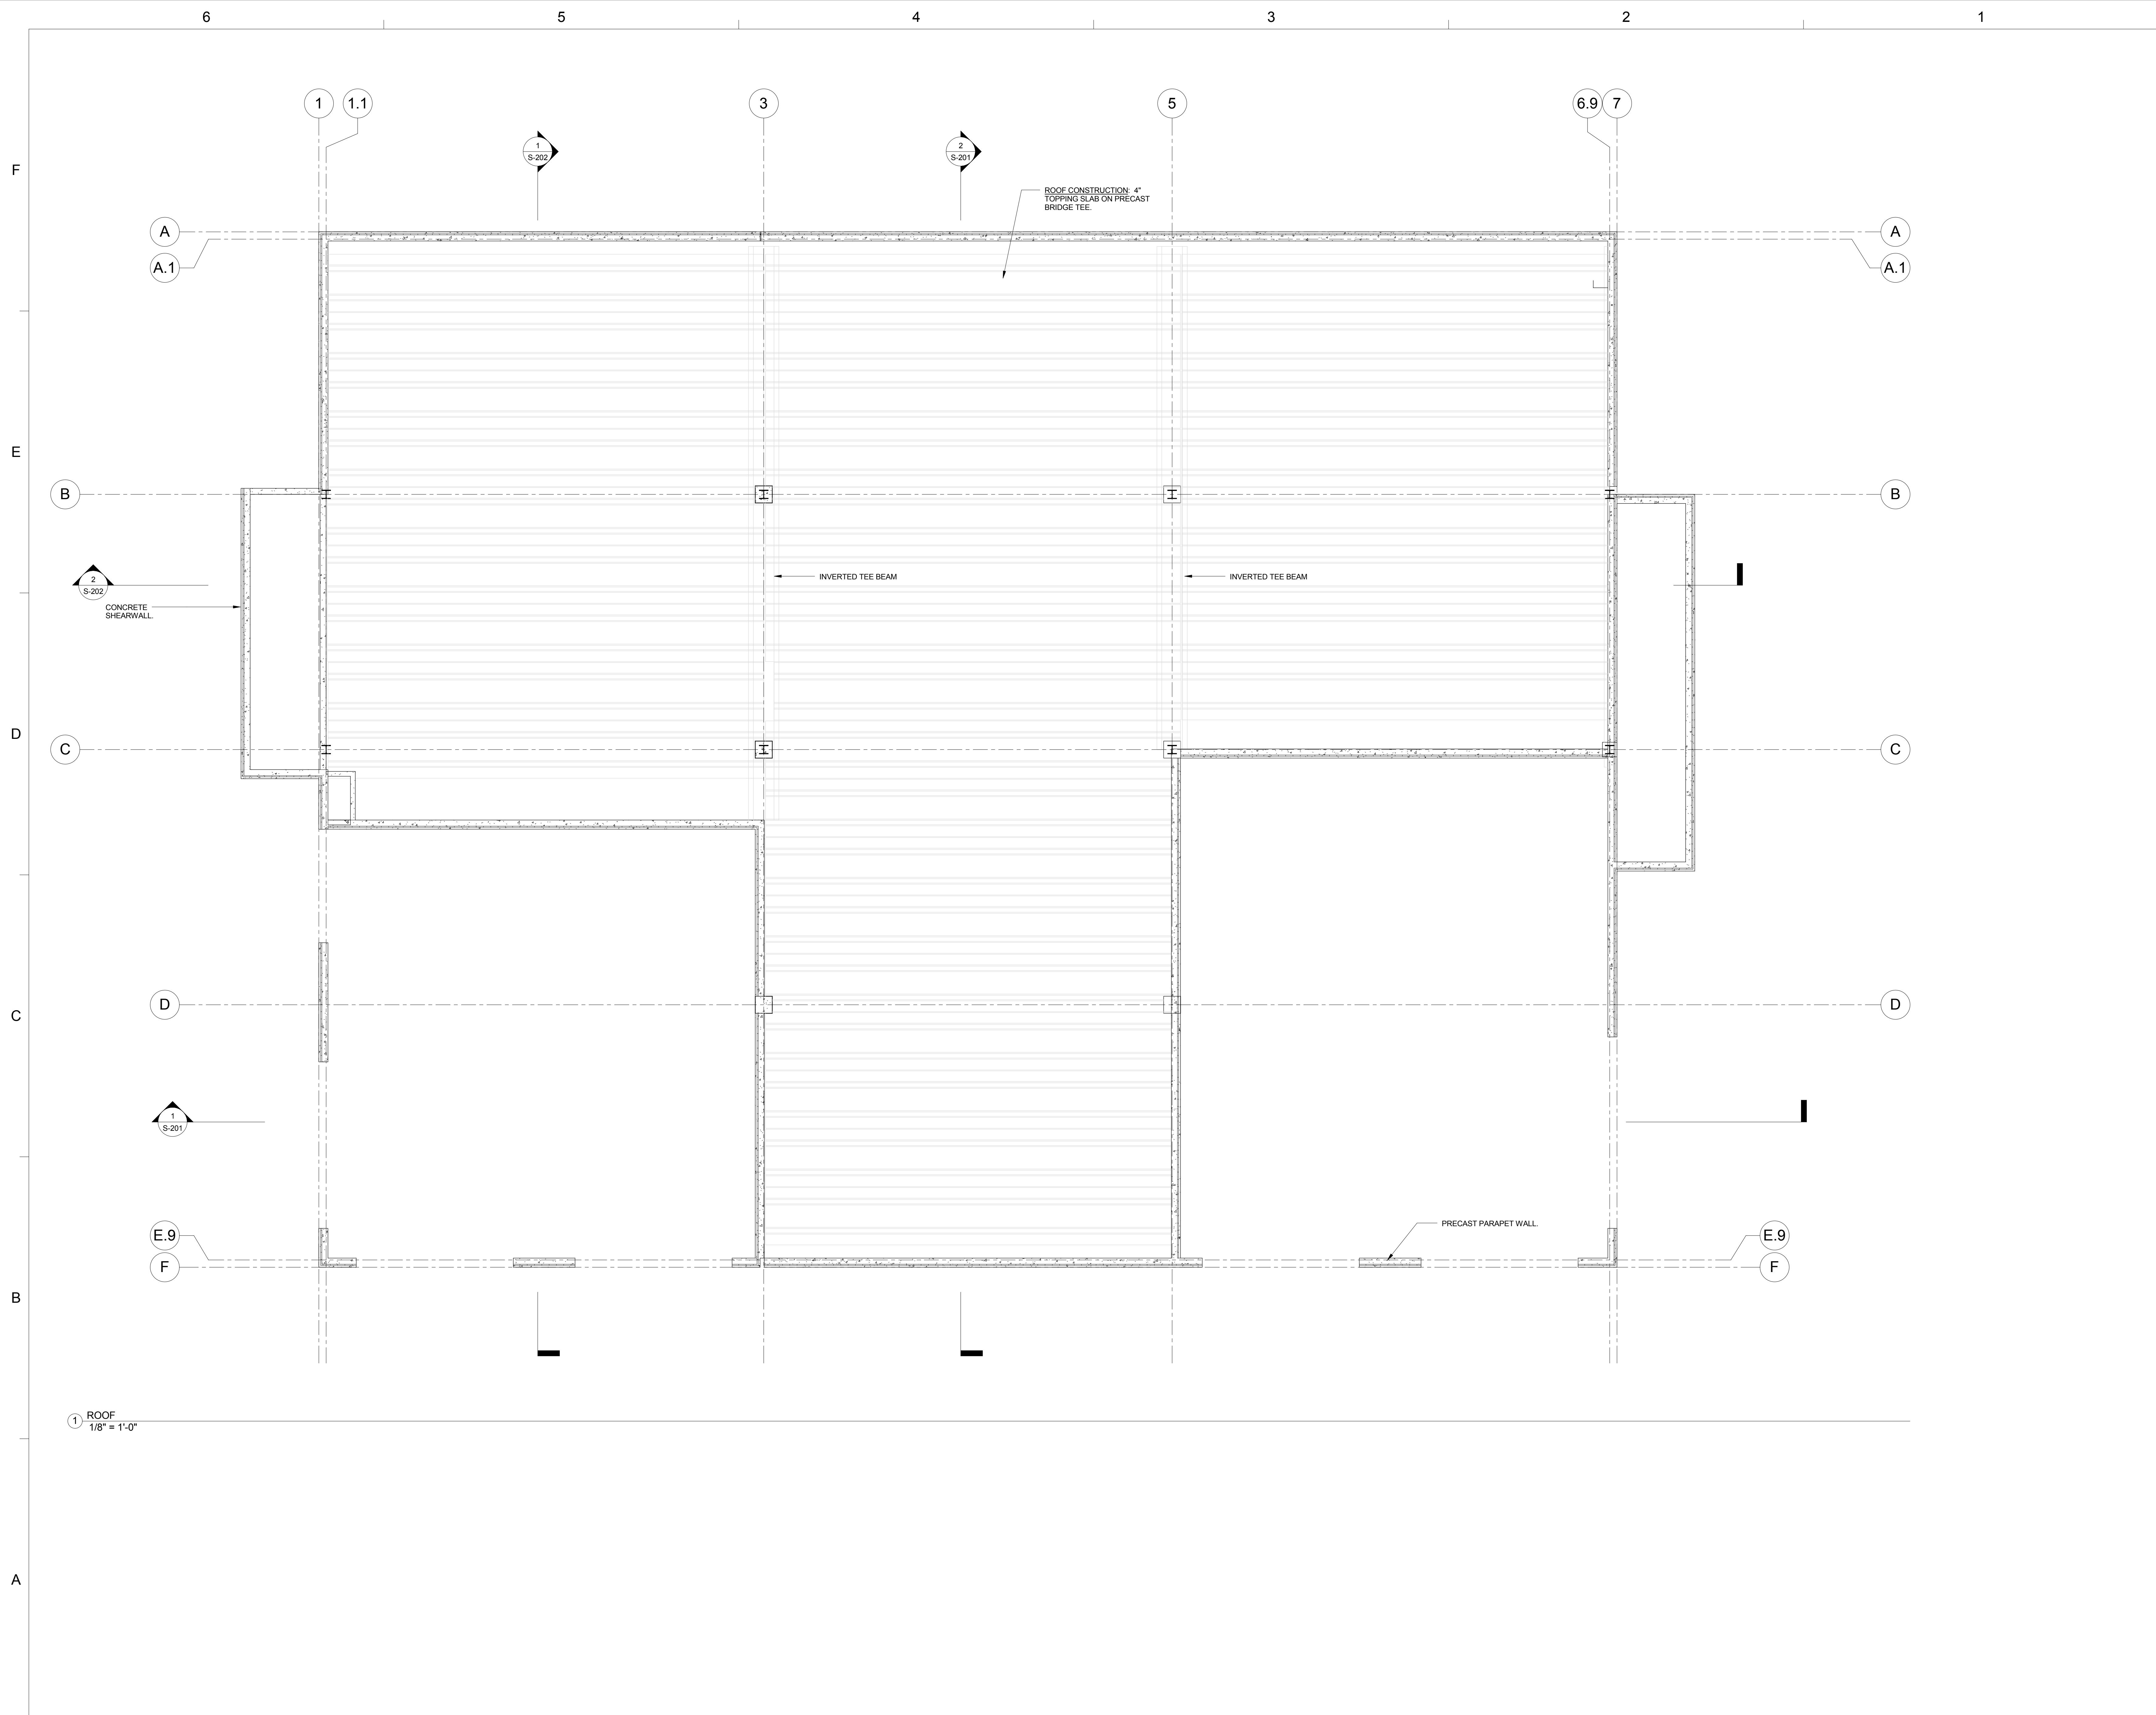

1 ROOF
1/8" = 1'-0"

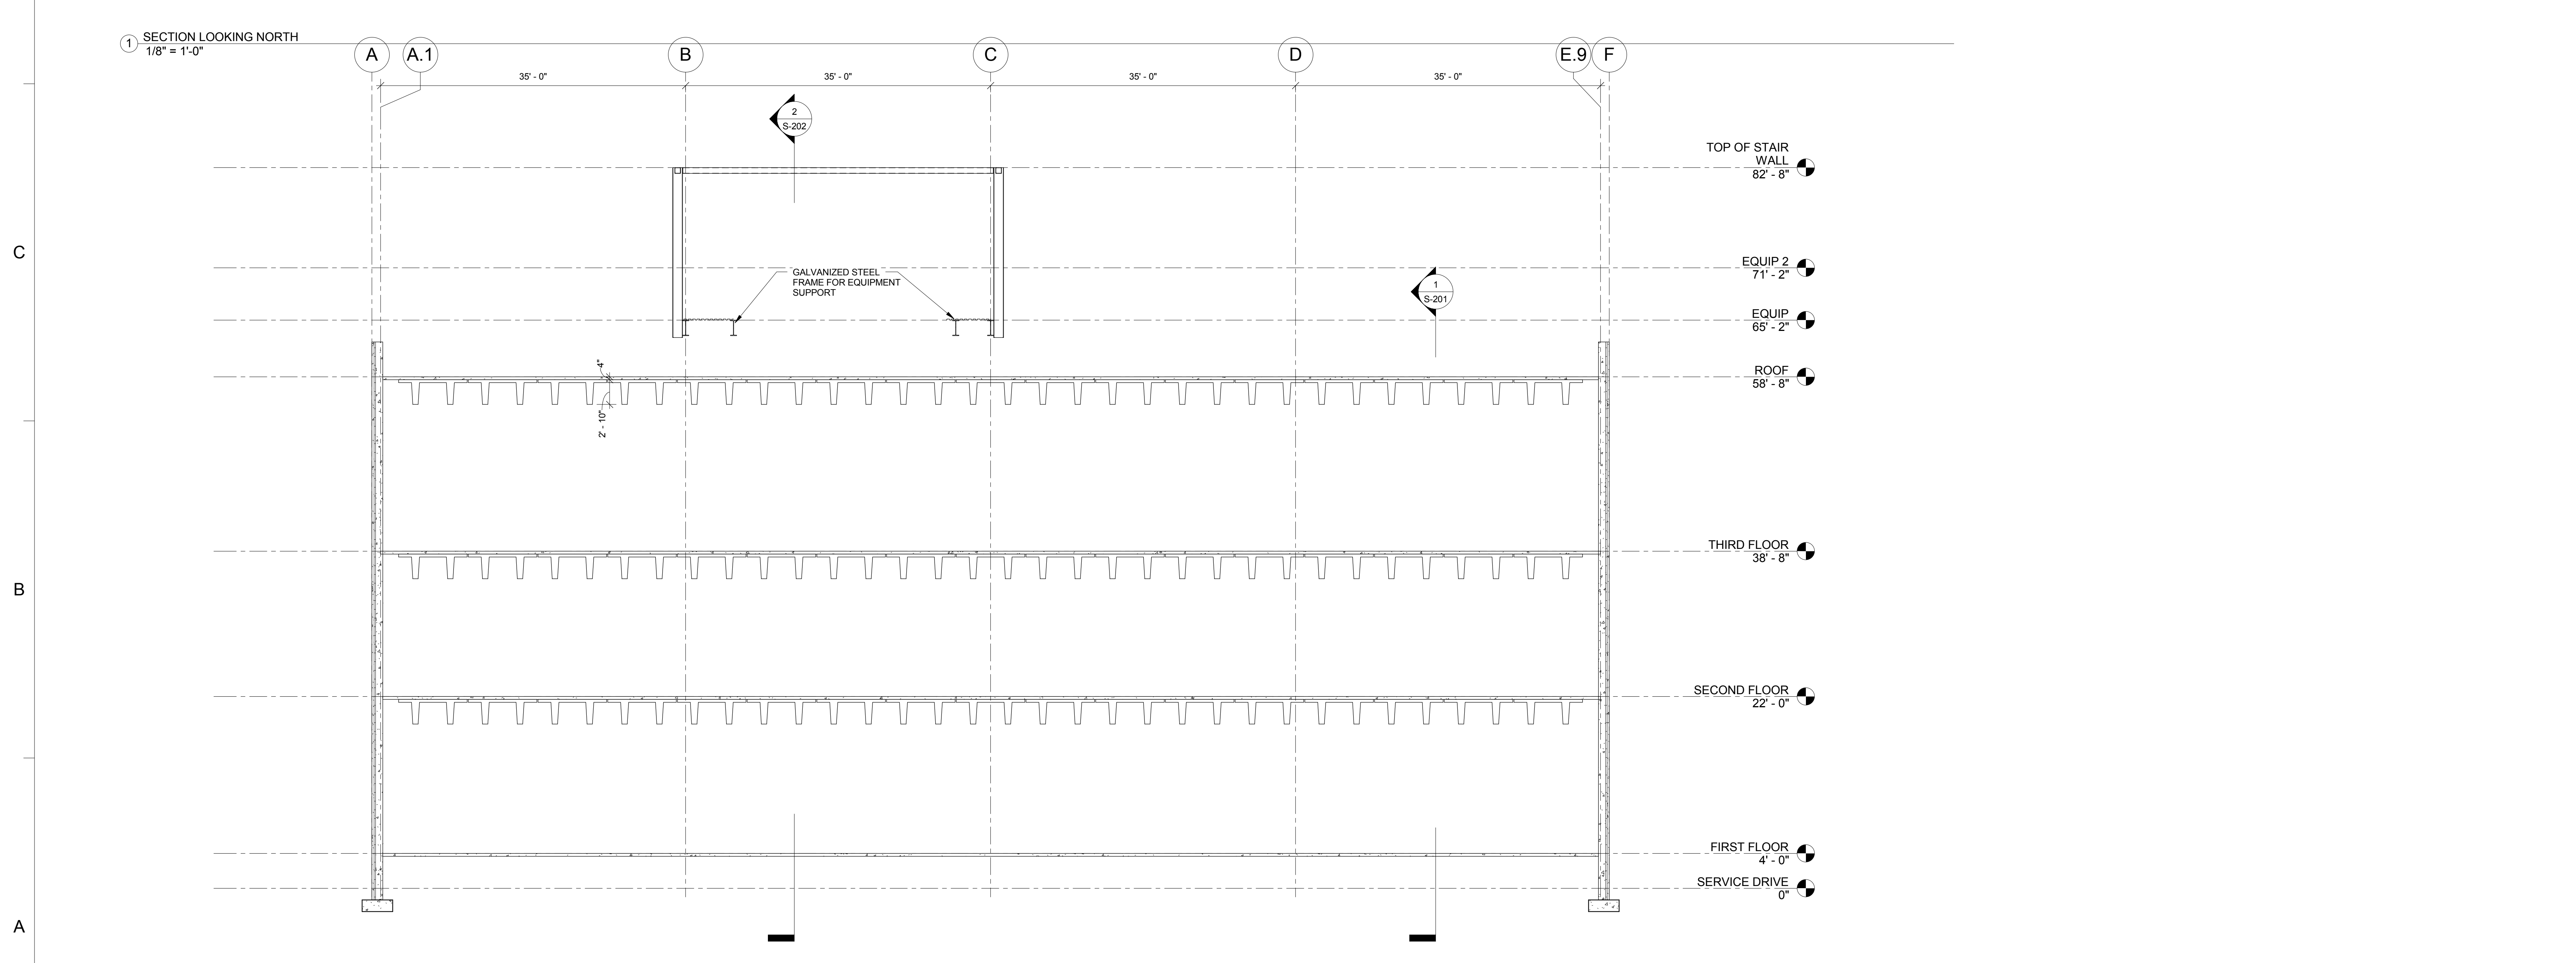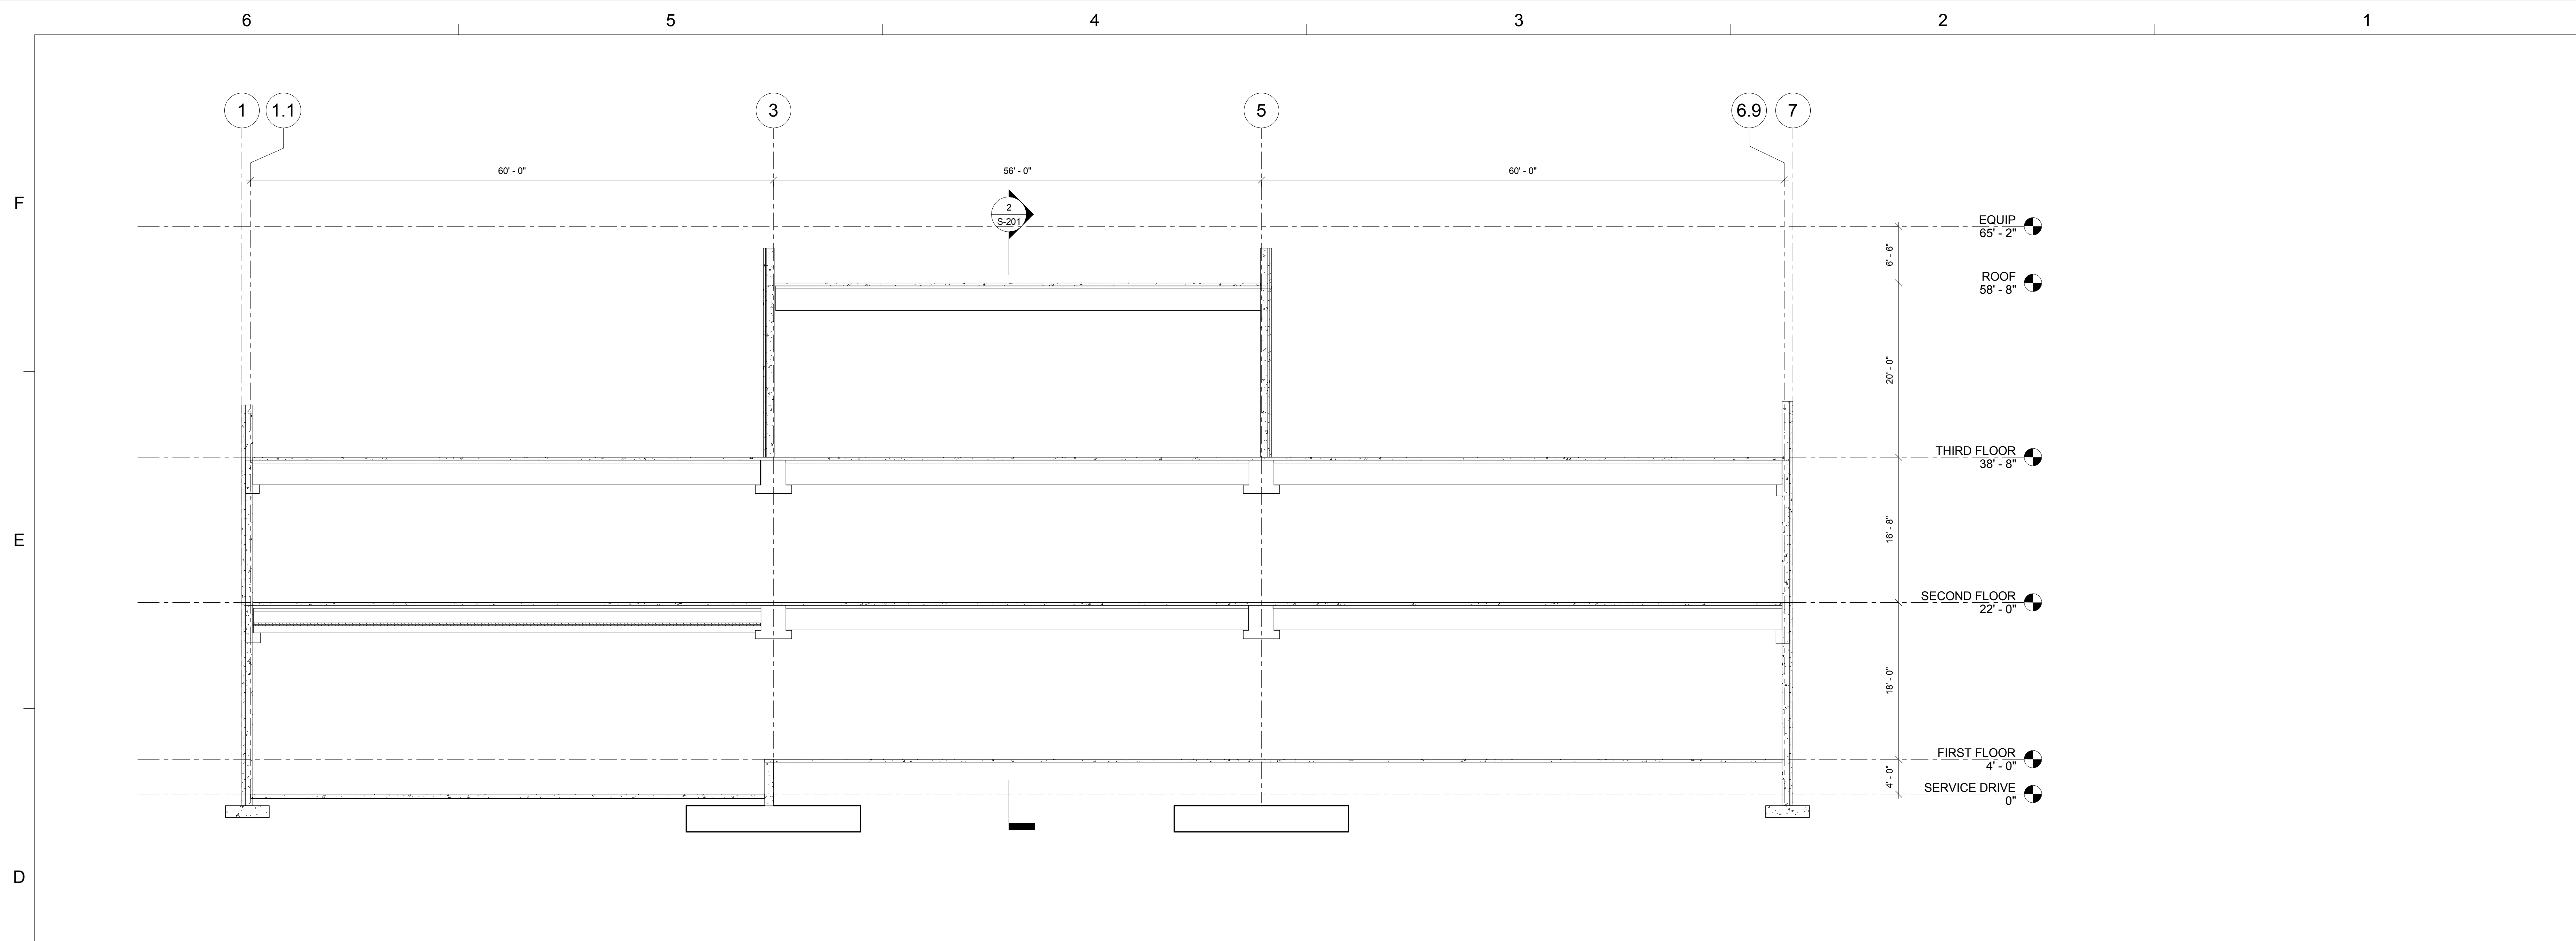

SEAL

PRELIMINARY DOCUMENTS
NOT FOR CONSTRUCTION

KEY PLAN

SCALE

1/8" = 1'-0"

No.	Description	Date

REVISIONS


DRAWN BY	DF
APPROVED BY	HA
CHECKED BY	HA
DATE	03/19/2014

TITLE
BUILDING SECTION 1


PROJECT NO. 50057109

S-201

SHEET NO.

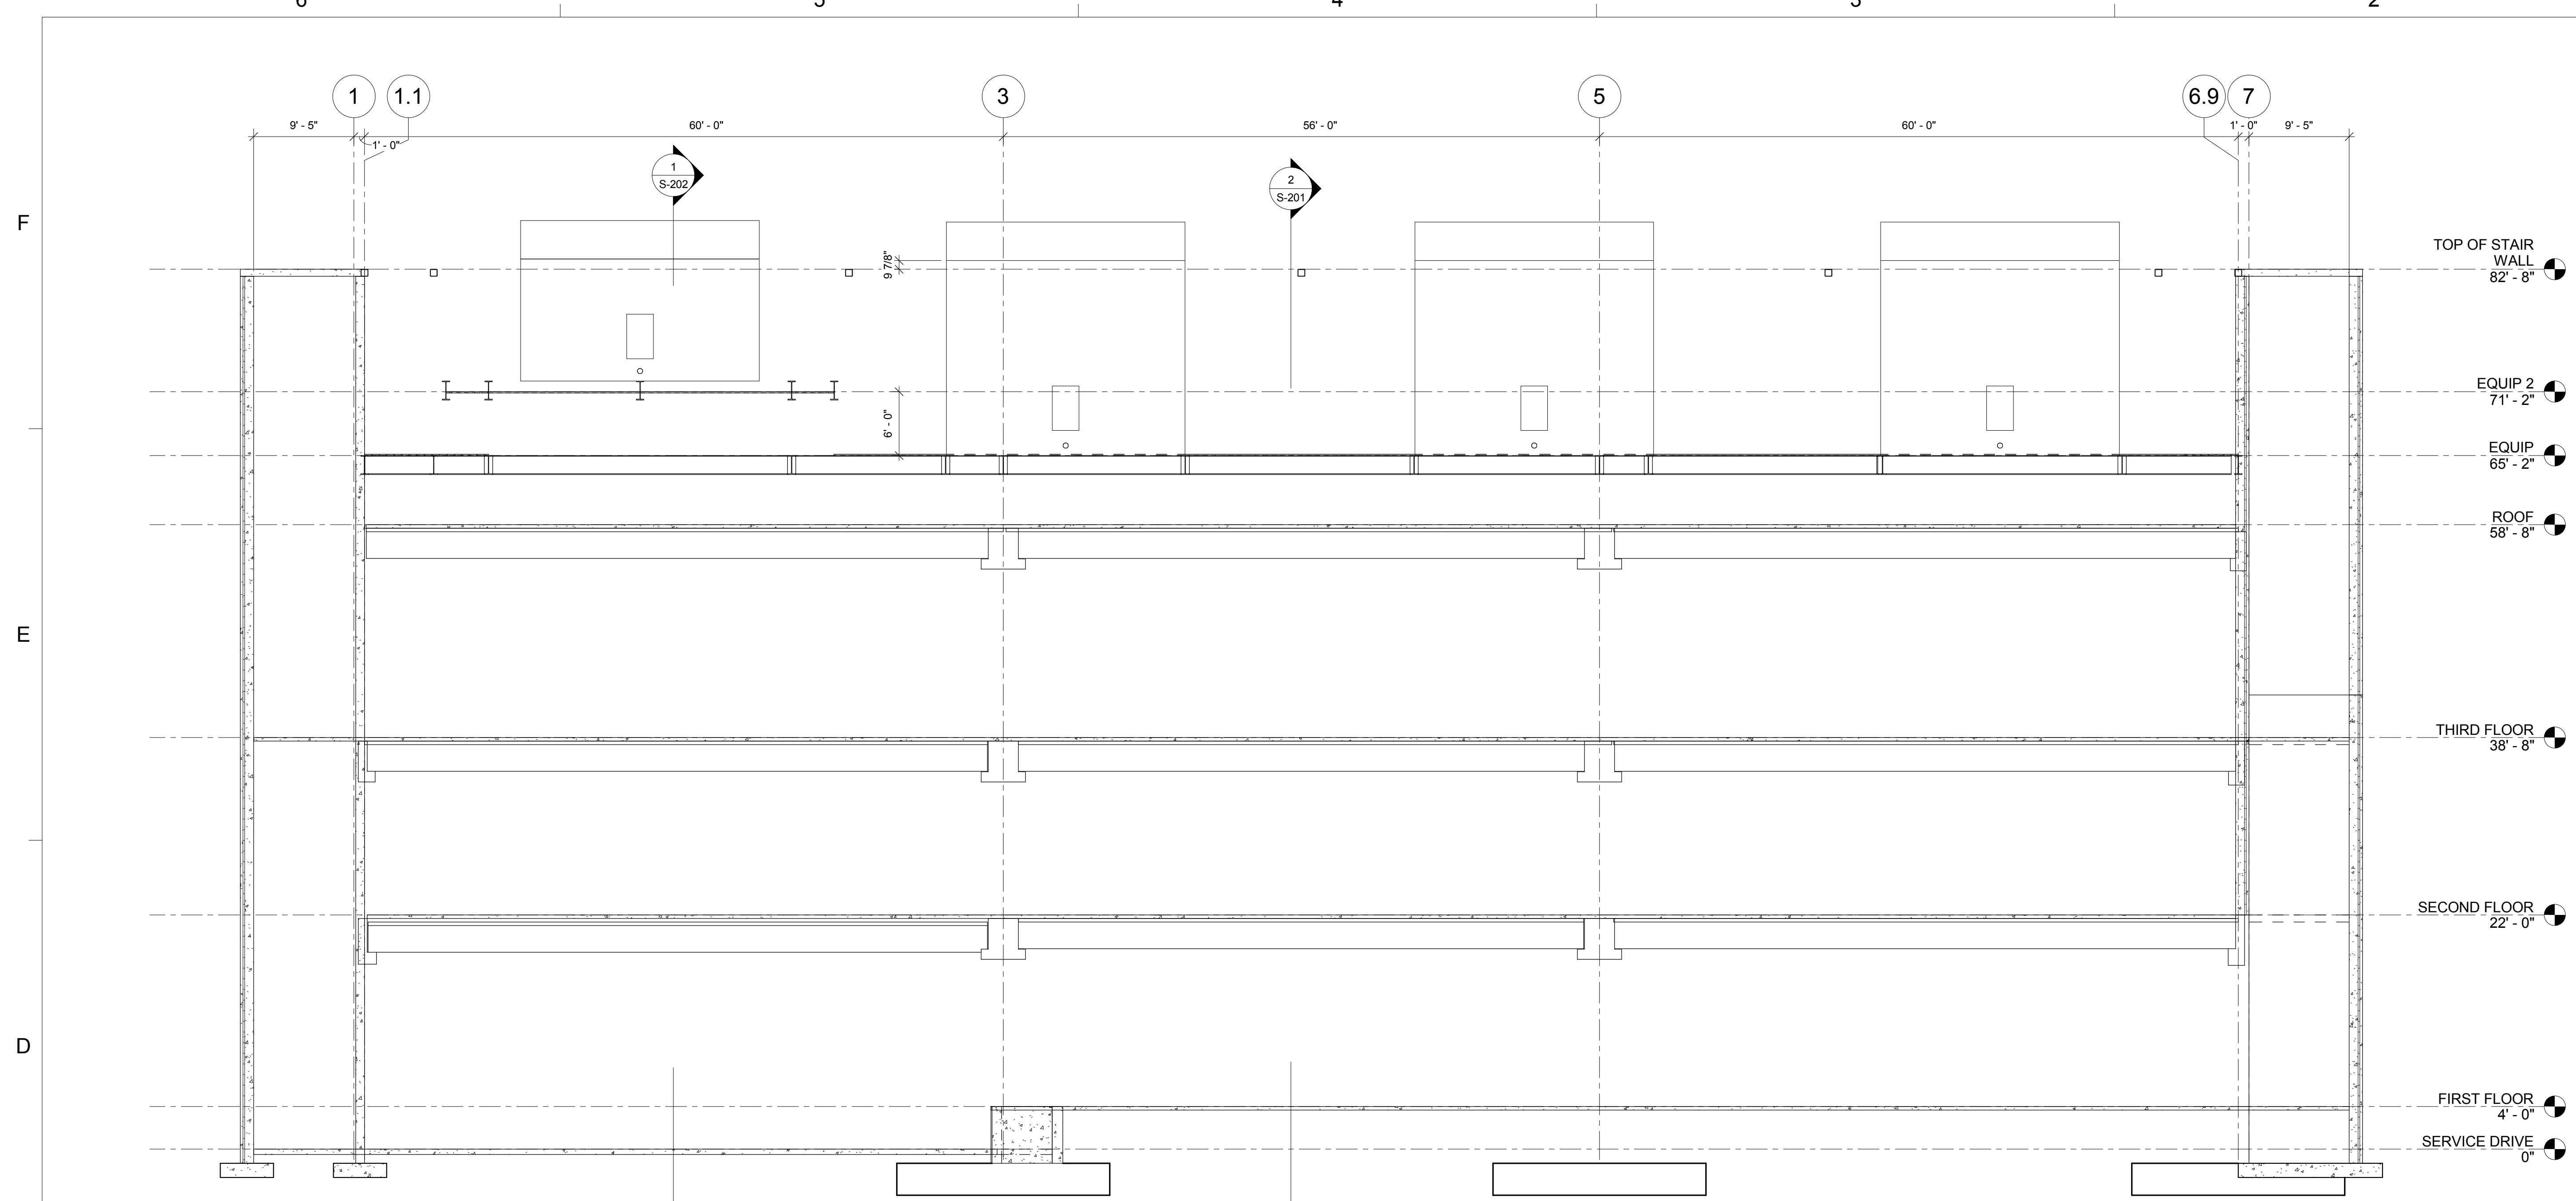

SECTION LOOKING NORTH - 2
1/8" = 1'-0"

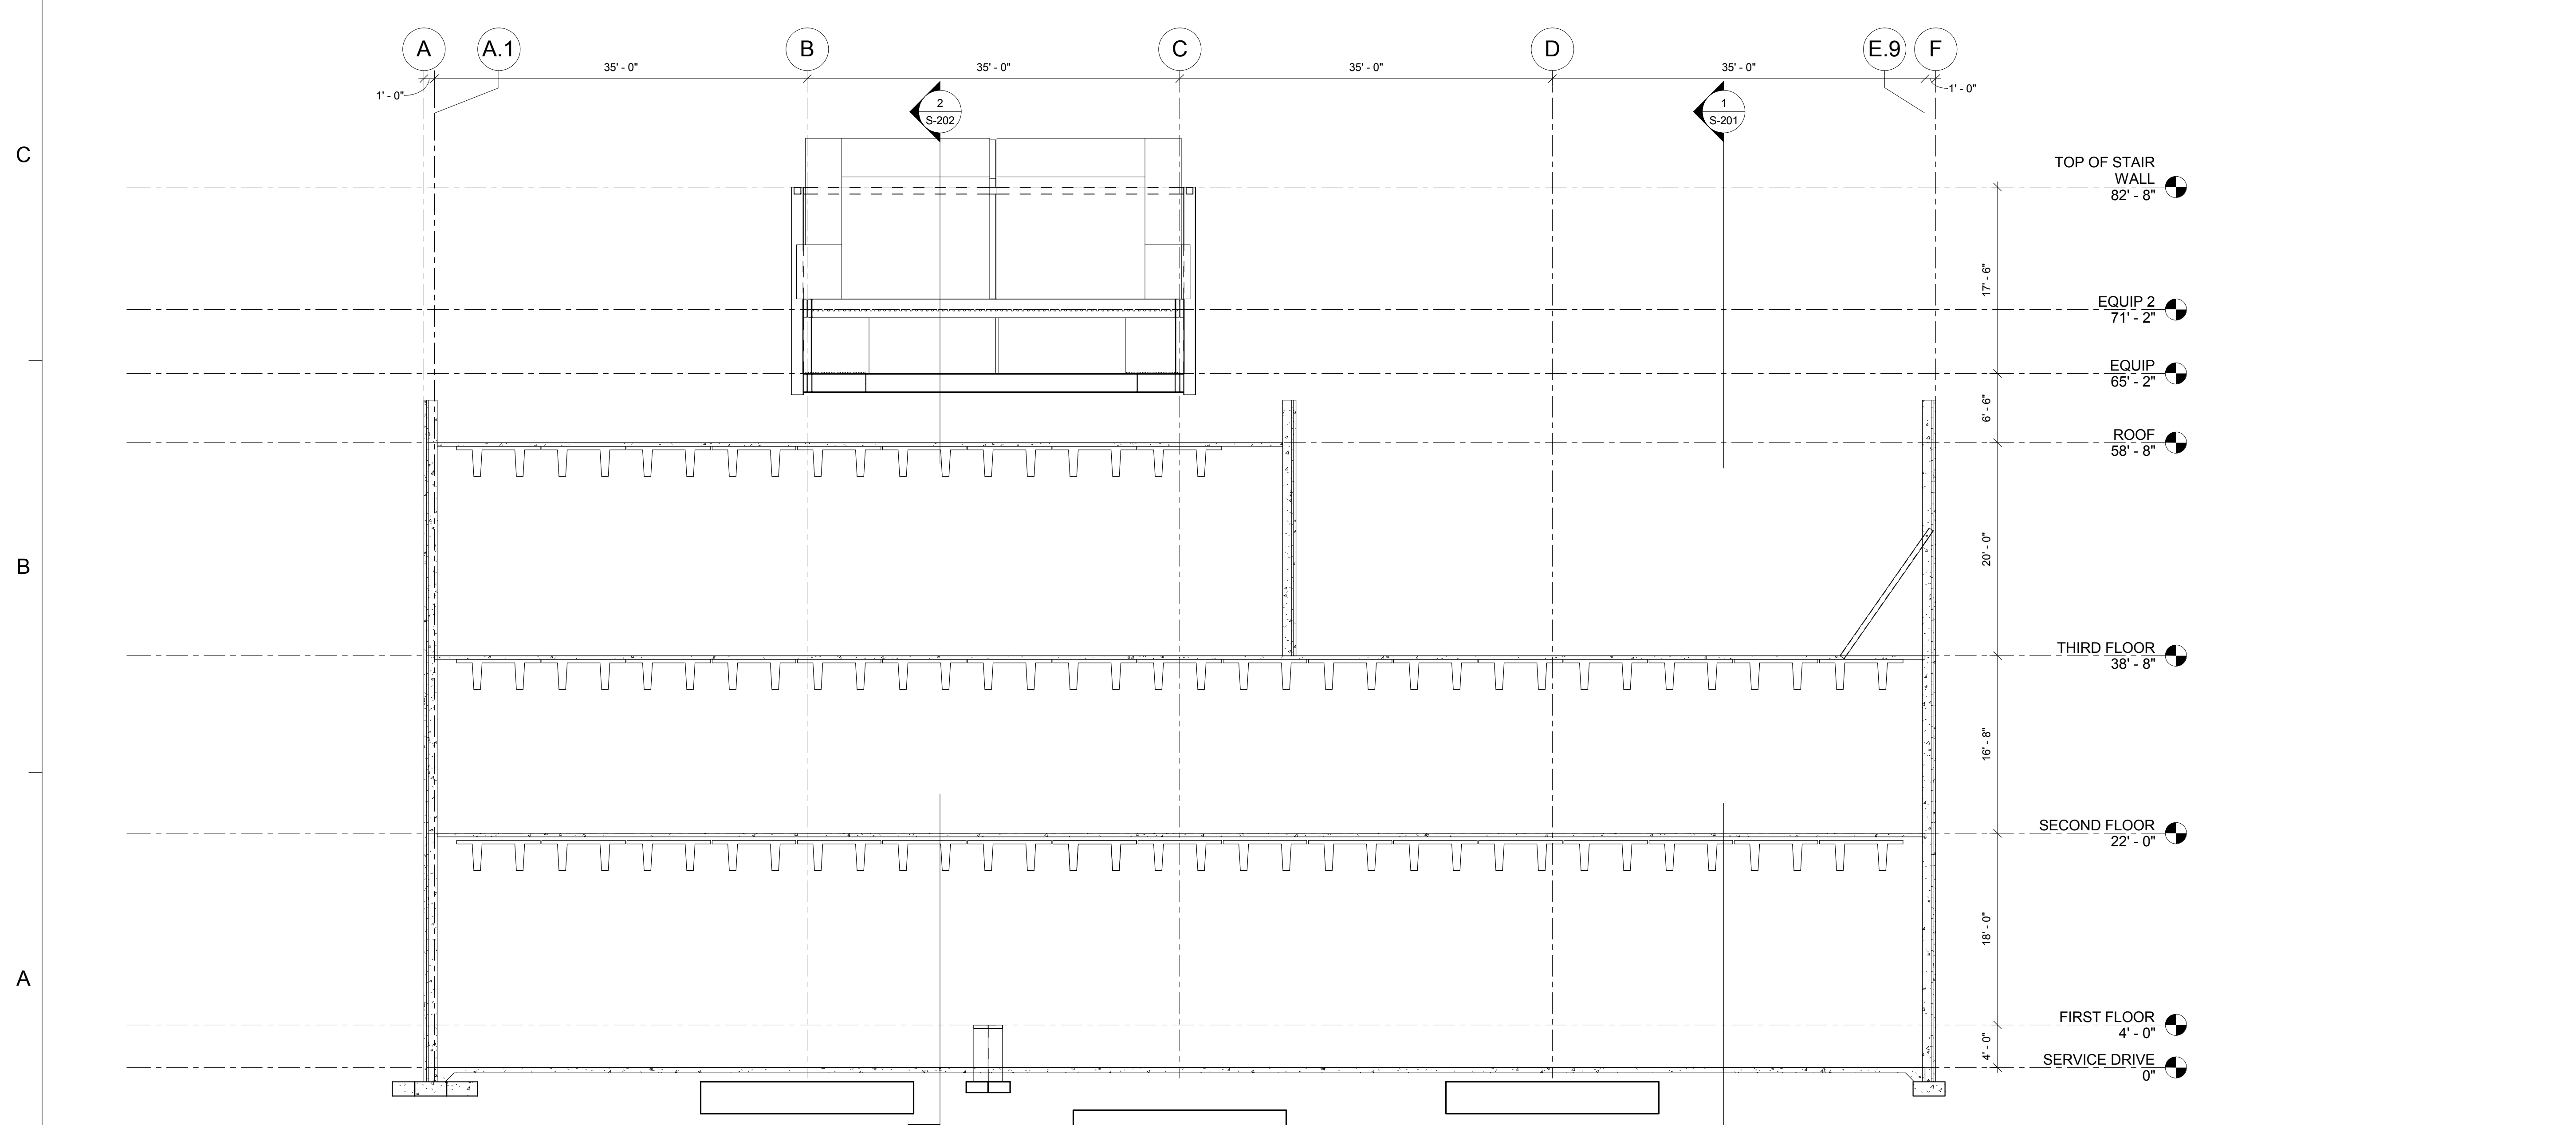

SECTION LOOKING EAST - 2
1/8" = 1'-0"

SEAL

PRELIMINARY DOCUMENTS
NOT FOR CONSTRUCTION

KEY PLAN

SCALE

1/8" = 1'-0"

No.	Description	Date

REVISIONS

Drawn By	DF
Approved By	HA
Checked By	HA
Date	03/19/2014

TITLE
**BUILDING
SECTIONS 2**

PROJECT NO. 50057109

S-202

SHEET NO.