


Objects no greater than 36" in height are permitted within the sight triangle.

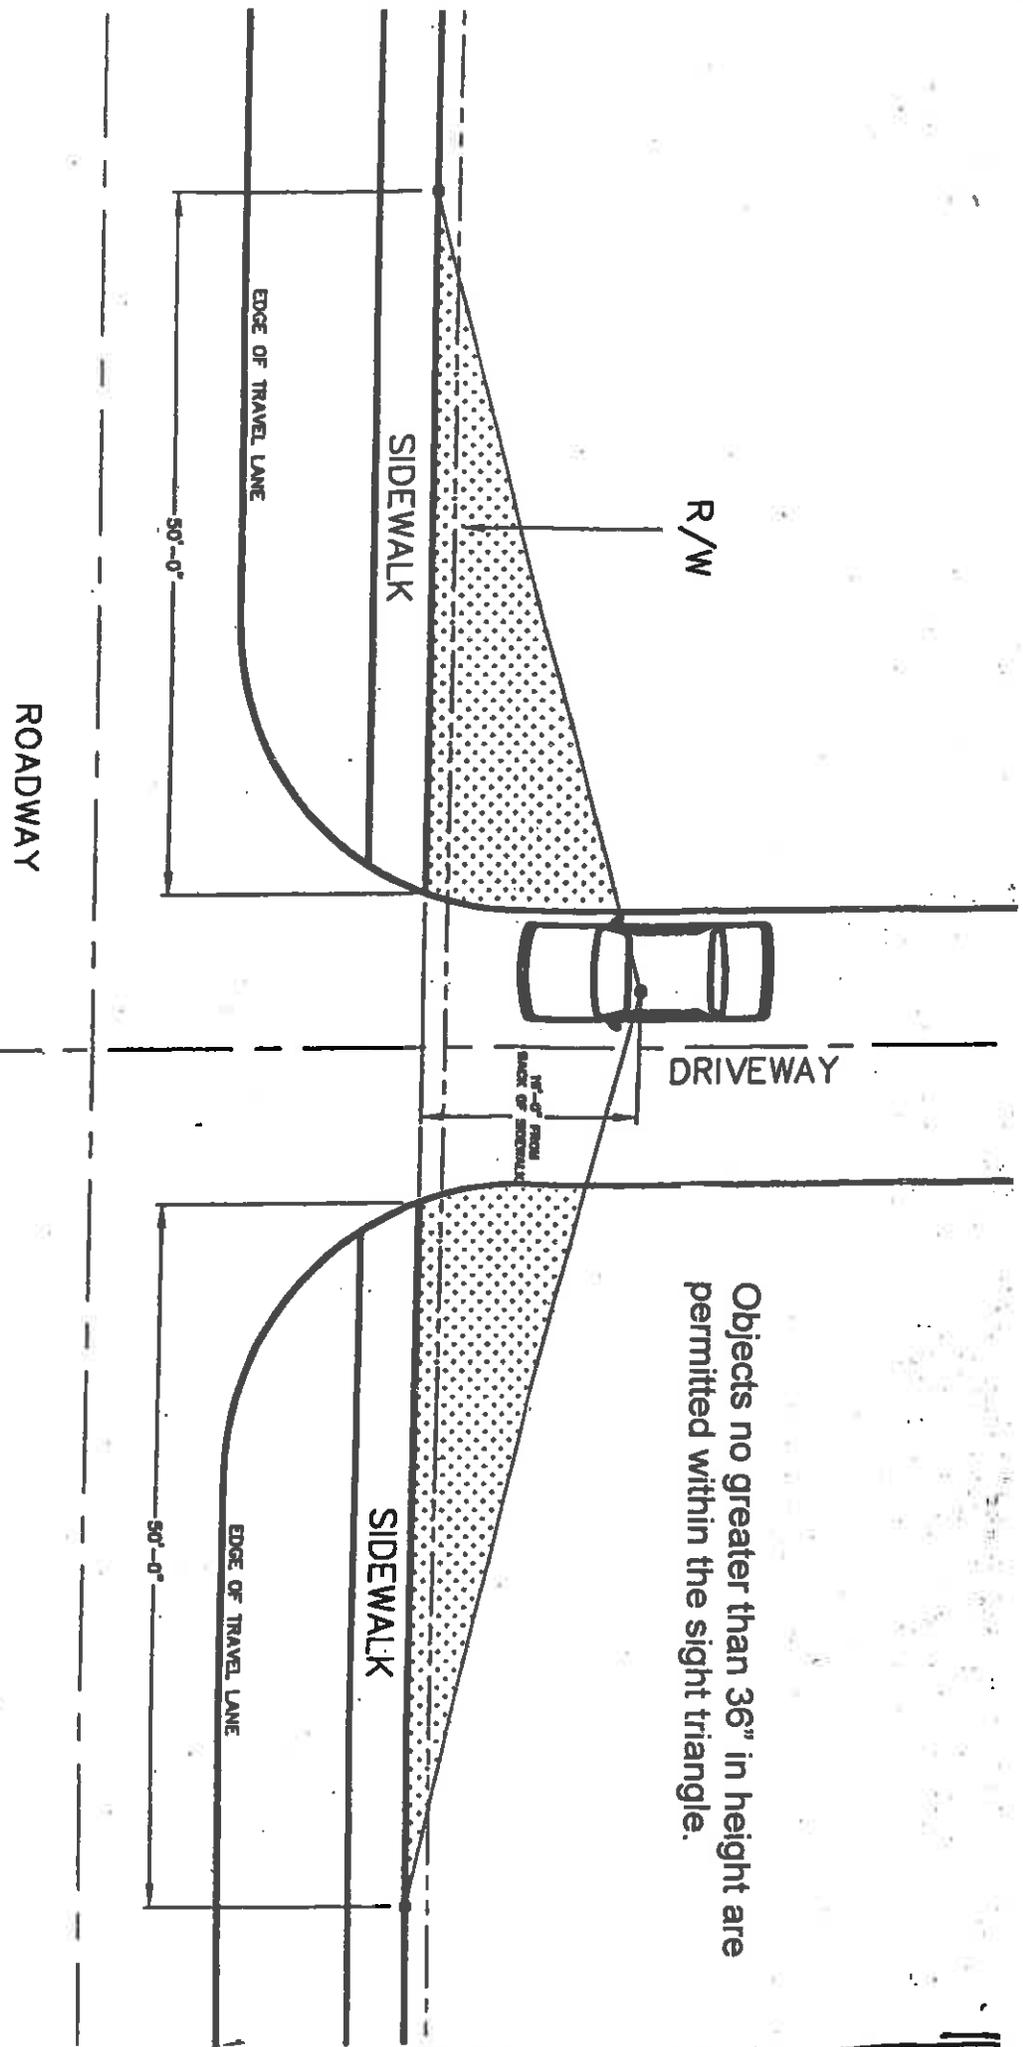


PINELLAS COUNTY, FLORIDA  
 ENGINEERING DEPARTMENT  
 DRAWING NO. PHJ  
 TITLE

VISIBILITY TRIANGLE FOR  
 SIDEWALK TRAFFIC

DATE: 04/02  
 DRAWN BY: XXXXX  
 SHEET: 1 OF 1

POSTED SPEED	"C"
30 MPH OR LESS	425'
35 MPH	475'
40 MPH	525'
45 MPH	575'
50 MPH	625'

Objects no greater than 36" in height are permitted within the sight triangle.

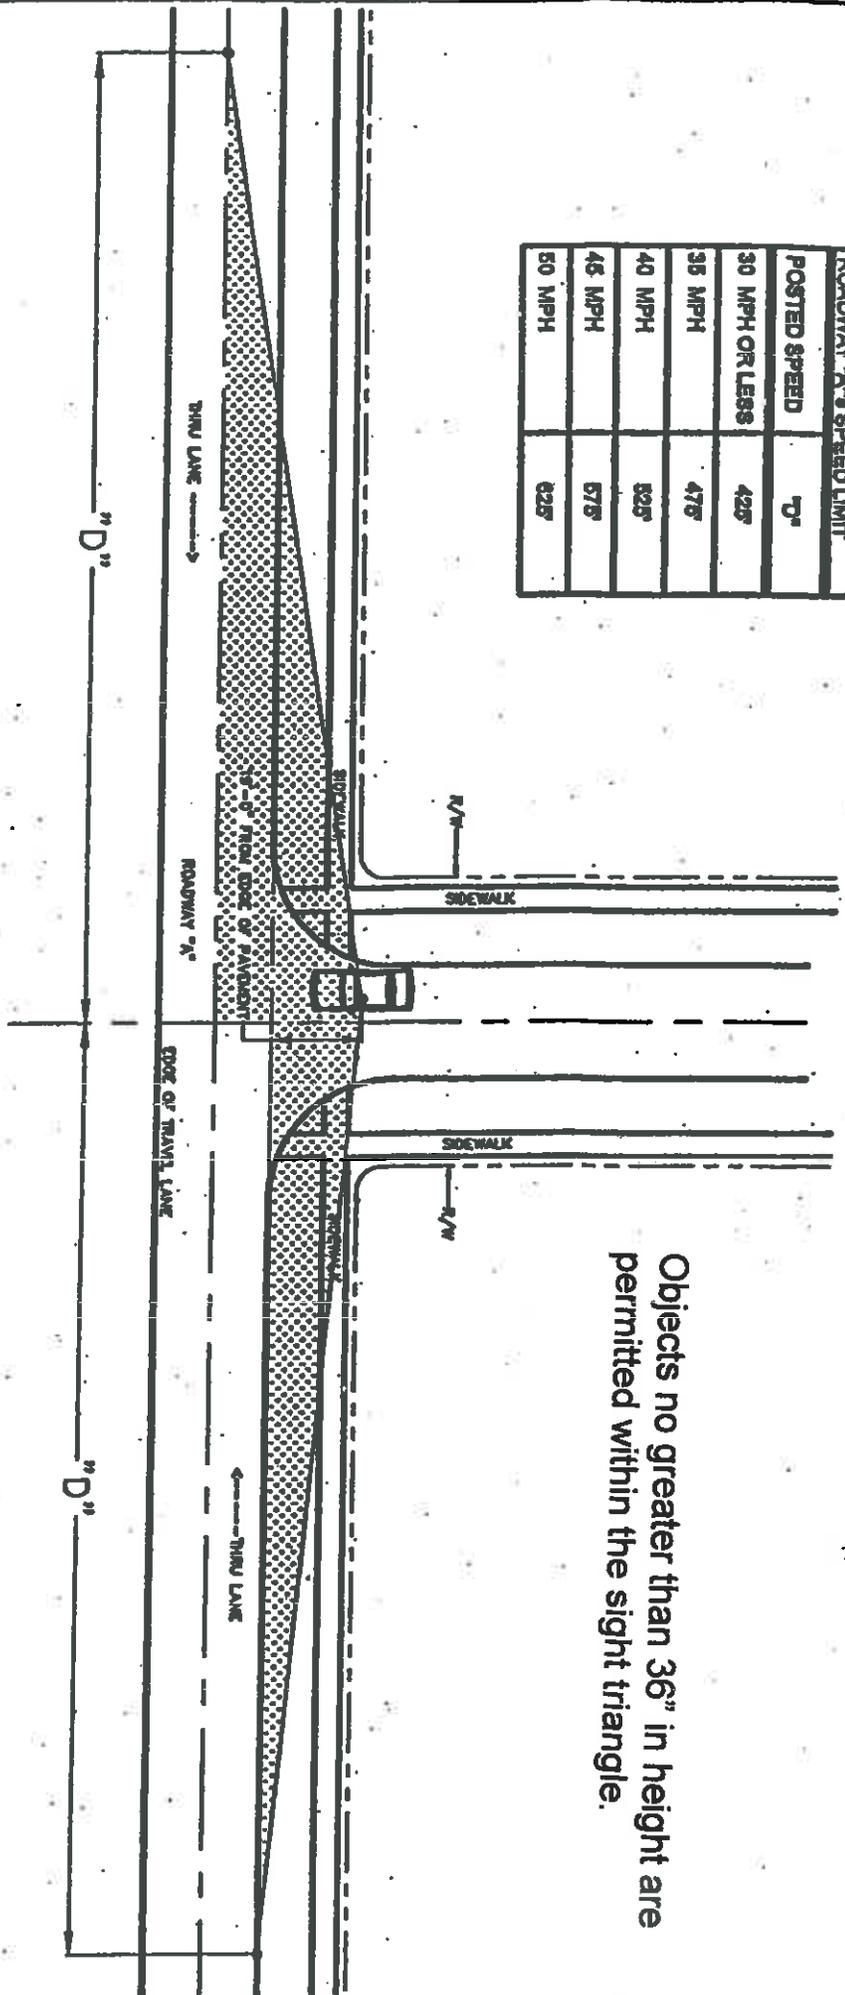

PINELLAS COUNTY, FLORIDA  
ENGINEERING DEPARTMENT

PROJECT NO. FDB  
DRAWN BY PHJ

VISIBILITY TRIANGLE FOR  
ROADWAY TRAFFIC

DATE 04/02  
CONTRACT NO. XXXXX  
SHT. 1 OF 1